


Appendix C – Proposed Typical Sections, Plans, and Profiles

FILE NAME : D:\SYTIME\0123456
DATE/TIME :
USER : D\USERNAME

DESIGN SUPERVISOR
JOB MANAGER
DESIGN
CHECK
DRAFTING
CHECK
PROJECT MANAGER

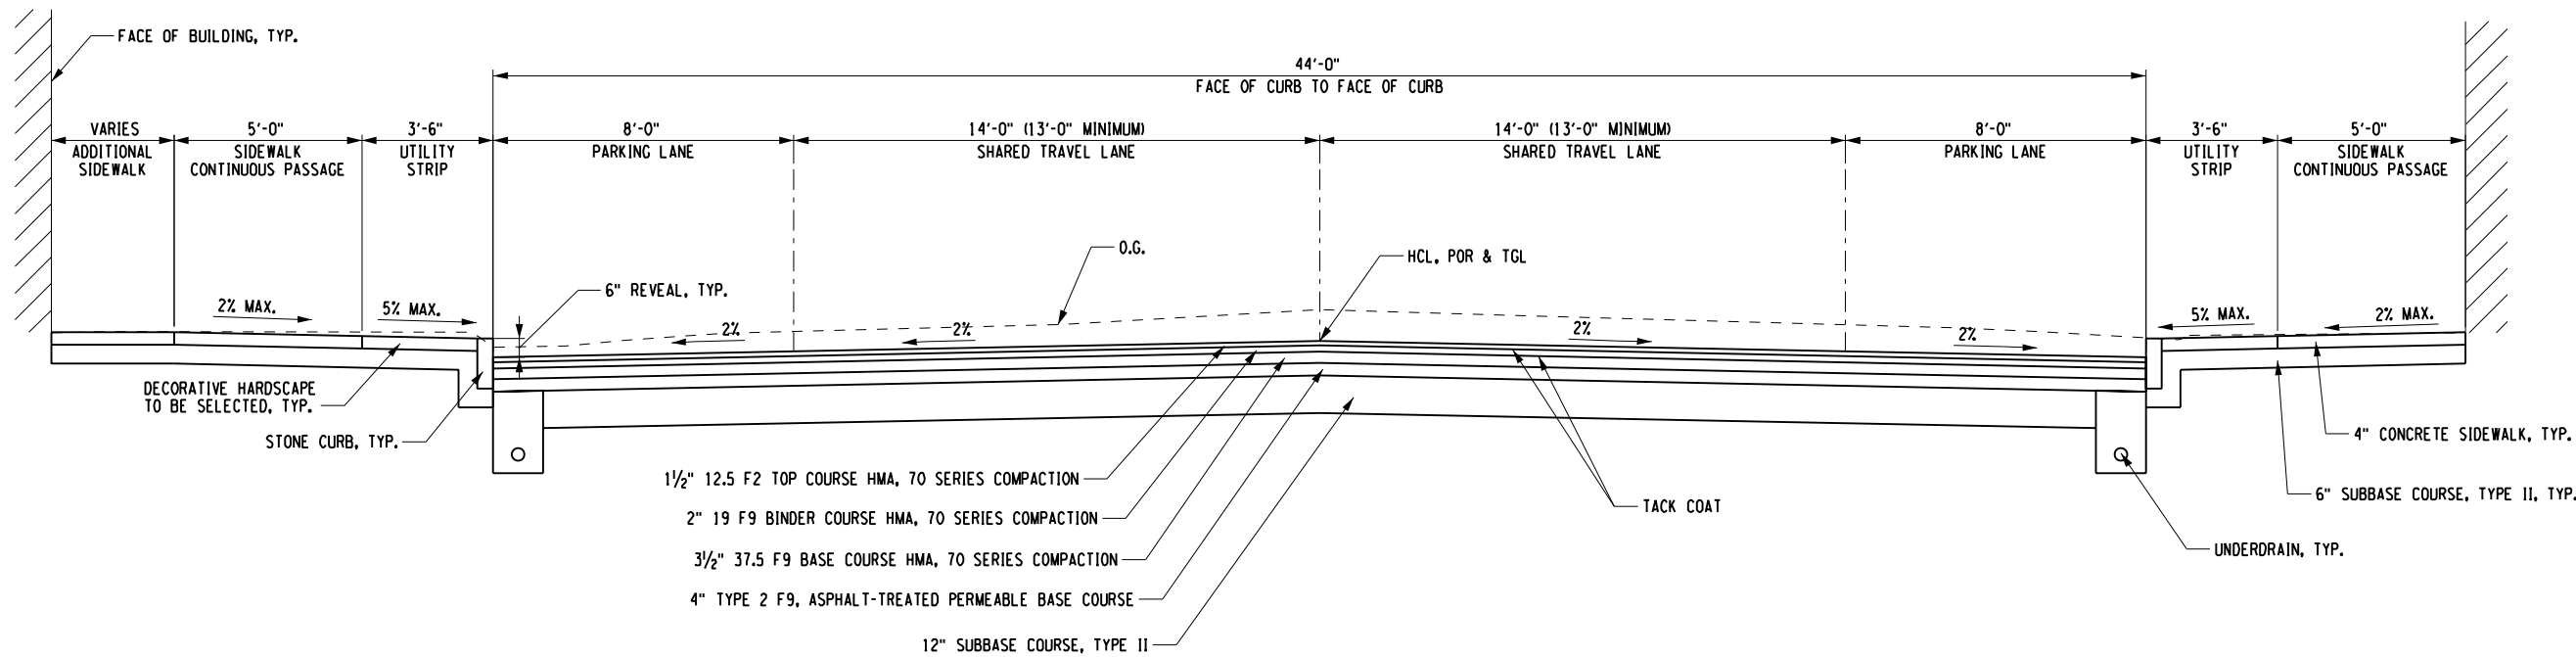

ALTERNATIVE 3A TYPICAL SECTION
NOT TO SCALE

PREPARED BY: AECOM	ALTERED BY:
PREPARED BY: ON: / /	ALTERED BY: ON: / /

AS-BUILT REVISIONS DESCRIPTION OF ALTERATIONS:	FACTORY STREET: MILL ST. TO HUNTINGTON ST.	PIN 7753.15 PS&E DATE	BRIDGES NONE	CULVERTS NONE	ALL DIMENSIONS IN FEET UNLESS OTHERWISE NOTED ALTERNATIVE 3A TYPICAL SECTION	CONTRACT NUMBER	
	NYS ROUTE 283					D	
	MUNICIPALITY: CITY OF WATERTOWN					DRAWING NO. TYP	
	COUNTY: JEFFERSON					SHEET NO. OF	
	IT IS A VIOLATION OF LAW FOR ANY PERSON, UNLESS THEY ARE ACTING UNDER THE DIRECTION OF A LICENSED PROFESSIONAL ENGINEER, ARCHITECT, LANDSCAPE ARCHITECT, OR LAND SURVEYOR, TO ALTER AN ITEM IN ANY WAY. IF AN ITEM BEARING THE STAMP OF A LICENSED PROFESSIONAL IS ALTERED, THE ALTERING ENGINEER, ARCHITECT, LANDSCAPE ARCHITECT, OR LAND SURVEYOR SHALL STAMP THE DOCUMENT AND INCLUDE THE NOTATION "ALTERED BY" FOLLOWED BY THEIR SIGNATURE, THE DATE OF SUCH ALTERATION, AND A SPECIFIC DESCRIPTION OF THE ALTERATION.						
NEW YORK STATE DEPARTMENT OF TRANSPORTATION REGION 7							
DOCUMENT NAME: 775315 PRS TYP 01							

FILE NAME = DON6SYTIME0123456
DATE/TIME = DON6USERNAME

PROJECT MANAGER

CHECK

DRAFTING


CHECK

DESIGN

JOB MANAGER

DESIGN SUPERVISOR

PRELIMINARY MATCH LINE, SEE SHEET 6

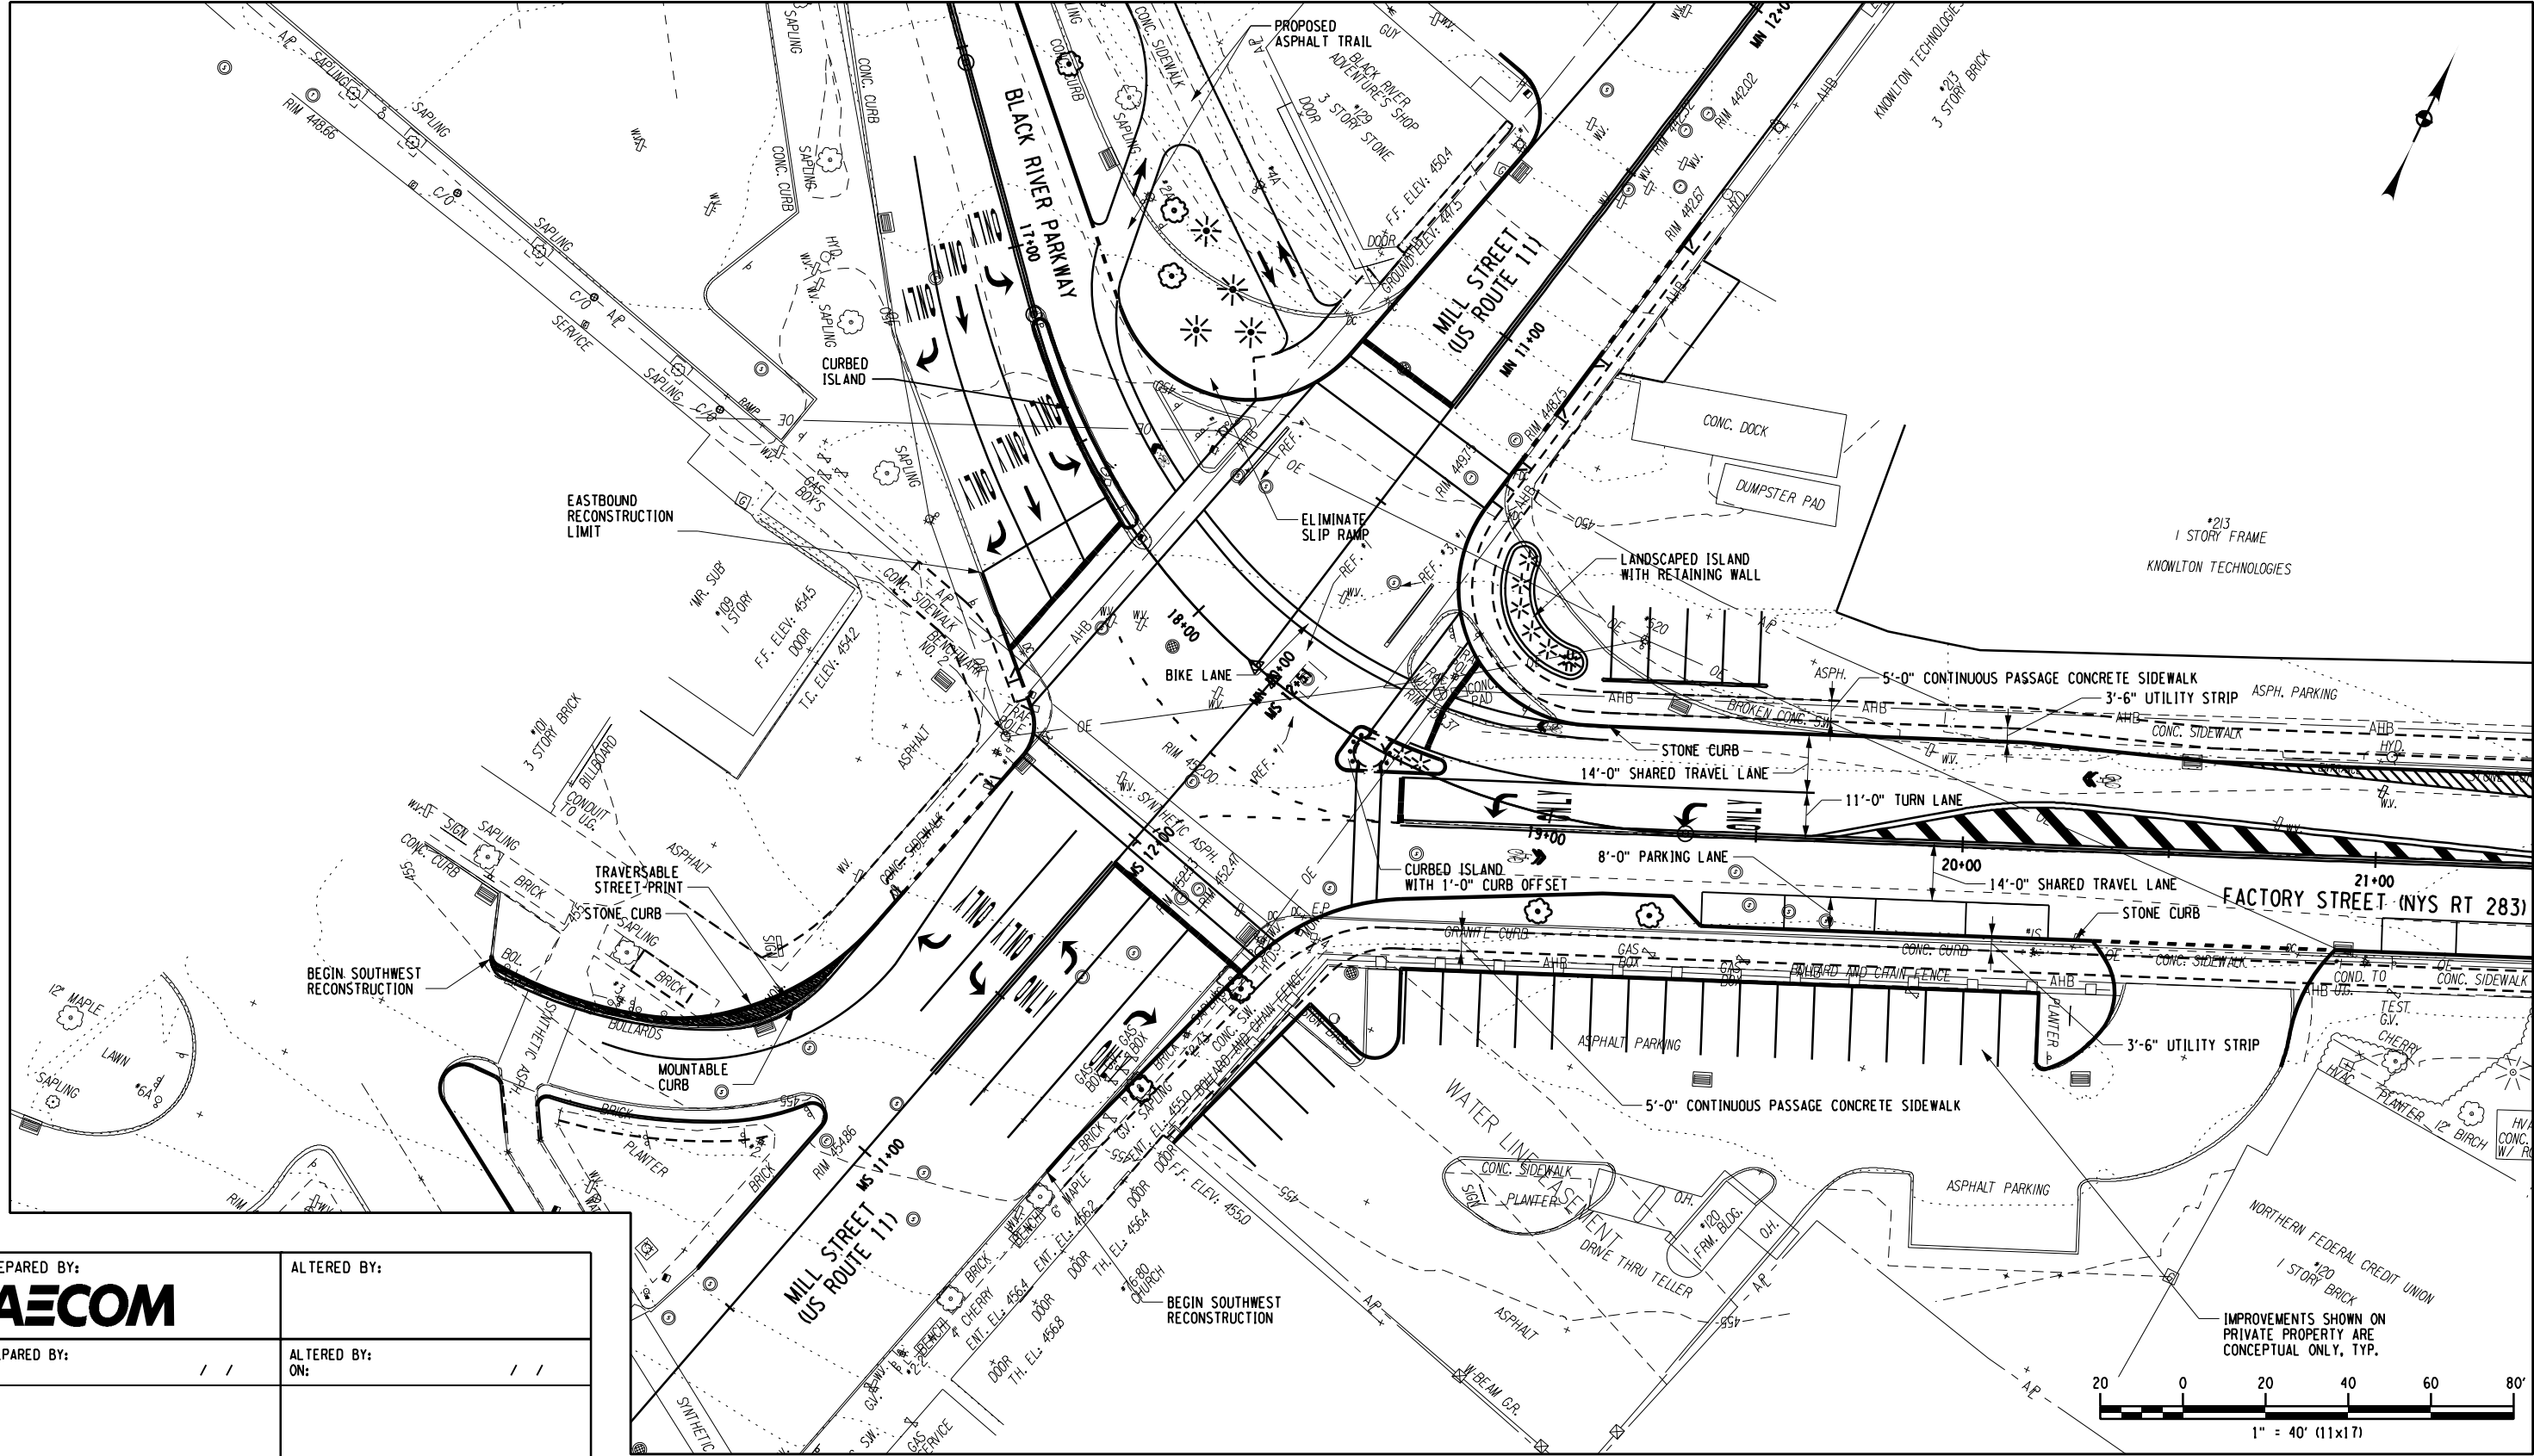

PREPARED BY: AECOM	ALTERED BY:
PREPARED BY: ON: / /	ALTERED BY: ON: / /

AS-BUILT REVISIONS
DESCRIPTION OF ALTERATIONS:

FACTORY STREET: MILL ST. TO HUNTINGTON ST.
NYS ROUTE 283
MUNICIPALITY: CITY OF WATERTOWN
COUNTY: JEFFERSON

PIN
7753.15
PS&E DATE

BRIDGES
NONE

CULVERTS
NONE

ALL DIMENSIONS IN FEET UNLESS OTHERWISE NOTED
**ALTERNATIVE 3A
GENERAL PLAN (1 OF 6)**

CONTRACT NUMBER
D
DRAWING NO. GP-1
SHEET NO. OF


IT IS A VIOLATION OF LAW FOR ANY PERSON, UNLESS THEY ARE ACTING UNDER THE DIRECTION OF A LICENSED PROFESSIONAL ENGINEER, ARCHITECT, LANDSCAPE ARCHITECT, OR LAND SURVEYOR, TO ALTER AN ITEM IN ANY WAY. IF AN ITEM BEARING THE STAMP OF A LICENSED PROFESSIONAL IS ALTERED, THE ALTERING ENGINEER, ARCHITECT, LANDSCAPE ARCHITECT, OR LAND SURVEYOR SHALL STAMP THE DOCUMENT AND INCLUDE THE NOTATION "ALTERED BY" FOLLOWED BY THEIR SIGNATURE, THE DATE OF SUCH ALTERATION, AND A SPECIFIC DESCRIPTION OF THE ALTERATION.

NEW YORK STATE DEPARTMENT OF TRANSPORTATION REGION 7
DOCUMENT NAME: 775315 PRS PLN 480 ALT3A 01

PRELIMINARY MATCH LINE, SEE SHEET 2



PRELIMINARY MATCH LINE, SEE SHEET 6

AS-BUILT REVISIONS DESCRIPTION OF ALTERATIONS:	FACTORY STREET: MILL ST. TO HUNTINGTON ST.	PIN 7753.15 PS&E DATE	BRIDGES NONE	CULVERTS NONE	ALL DIMENSIONS IN FEET UNLESS OTHERWISE NOTED ALTERNATIVE 3A GENERAL PLAN (2 OF 6)	CONTRACT NUMBER		
	NYS ROUTE 283					D		
						DRAWING NO.		GP-2
	MUNICIPALITY: CITY OF WATERTOWN					SHEET NO.		OF
	COUNTY: JEFFERSON							
IT IS A VIOLATION OF LAW FOR ANY PERSON, UNLESS THEY ARE ACTING UNDER THE DIRECTION OF A LICENSED PROFESSIONAL ENGINEER, ARCHITECT, LANDSCAPE ARCHITECT, OR LAND SURVEYOR, TO ALTER AN ITEM IN ANY WAY, IF AN ITEM BEARING THE STAMP OF A LICENSED PROFESSIONAL IS ALTERED, THE ALTERING ENGINEER, ARCHITECT, LANDSCAPE ARCHITECT, OR LAND SURVEYOR SHALL STAMP THE DOCUMENT AND INCLUDE THE NOTATION "ALTERED BY" FOLLOWED BY THEIR SIGNATURE, THE DATE OF SUCH ALTERATION, AND A SPECIFIC DESCRIPTION OF THE ALTERATION.					NEW YORK STATE DEPARTMENT OF TRANSPORTATION REGION 7 DOCUMENT NAME: 775315 PRS PLN 480 ALT3A 02			

PRELIMINARY MATCH LINE, SEE SHEET 3

FILE NAME = DON6SYTIME0123456
DATE/TIME = DON6SYTIME0123456
USER = DON6SYTIME0123456

PROJECT MANAGER

CHECK

DRAFTING

CHECK


DESIGN

JOB MANAGER


DESIGN SUPERVISOR

PRELIMINARY MATCH LINE, SEE SHEET 2

PREPARED BY: AECOM	ALTERED BY:
PREPARED BY: ON: / /	ALTERED BY: ON: / /

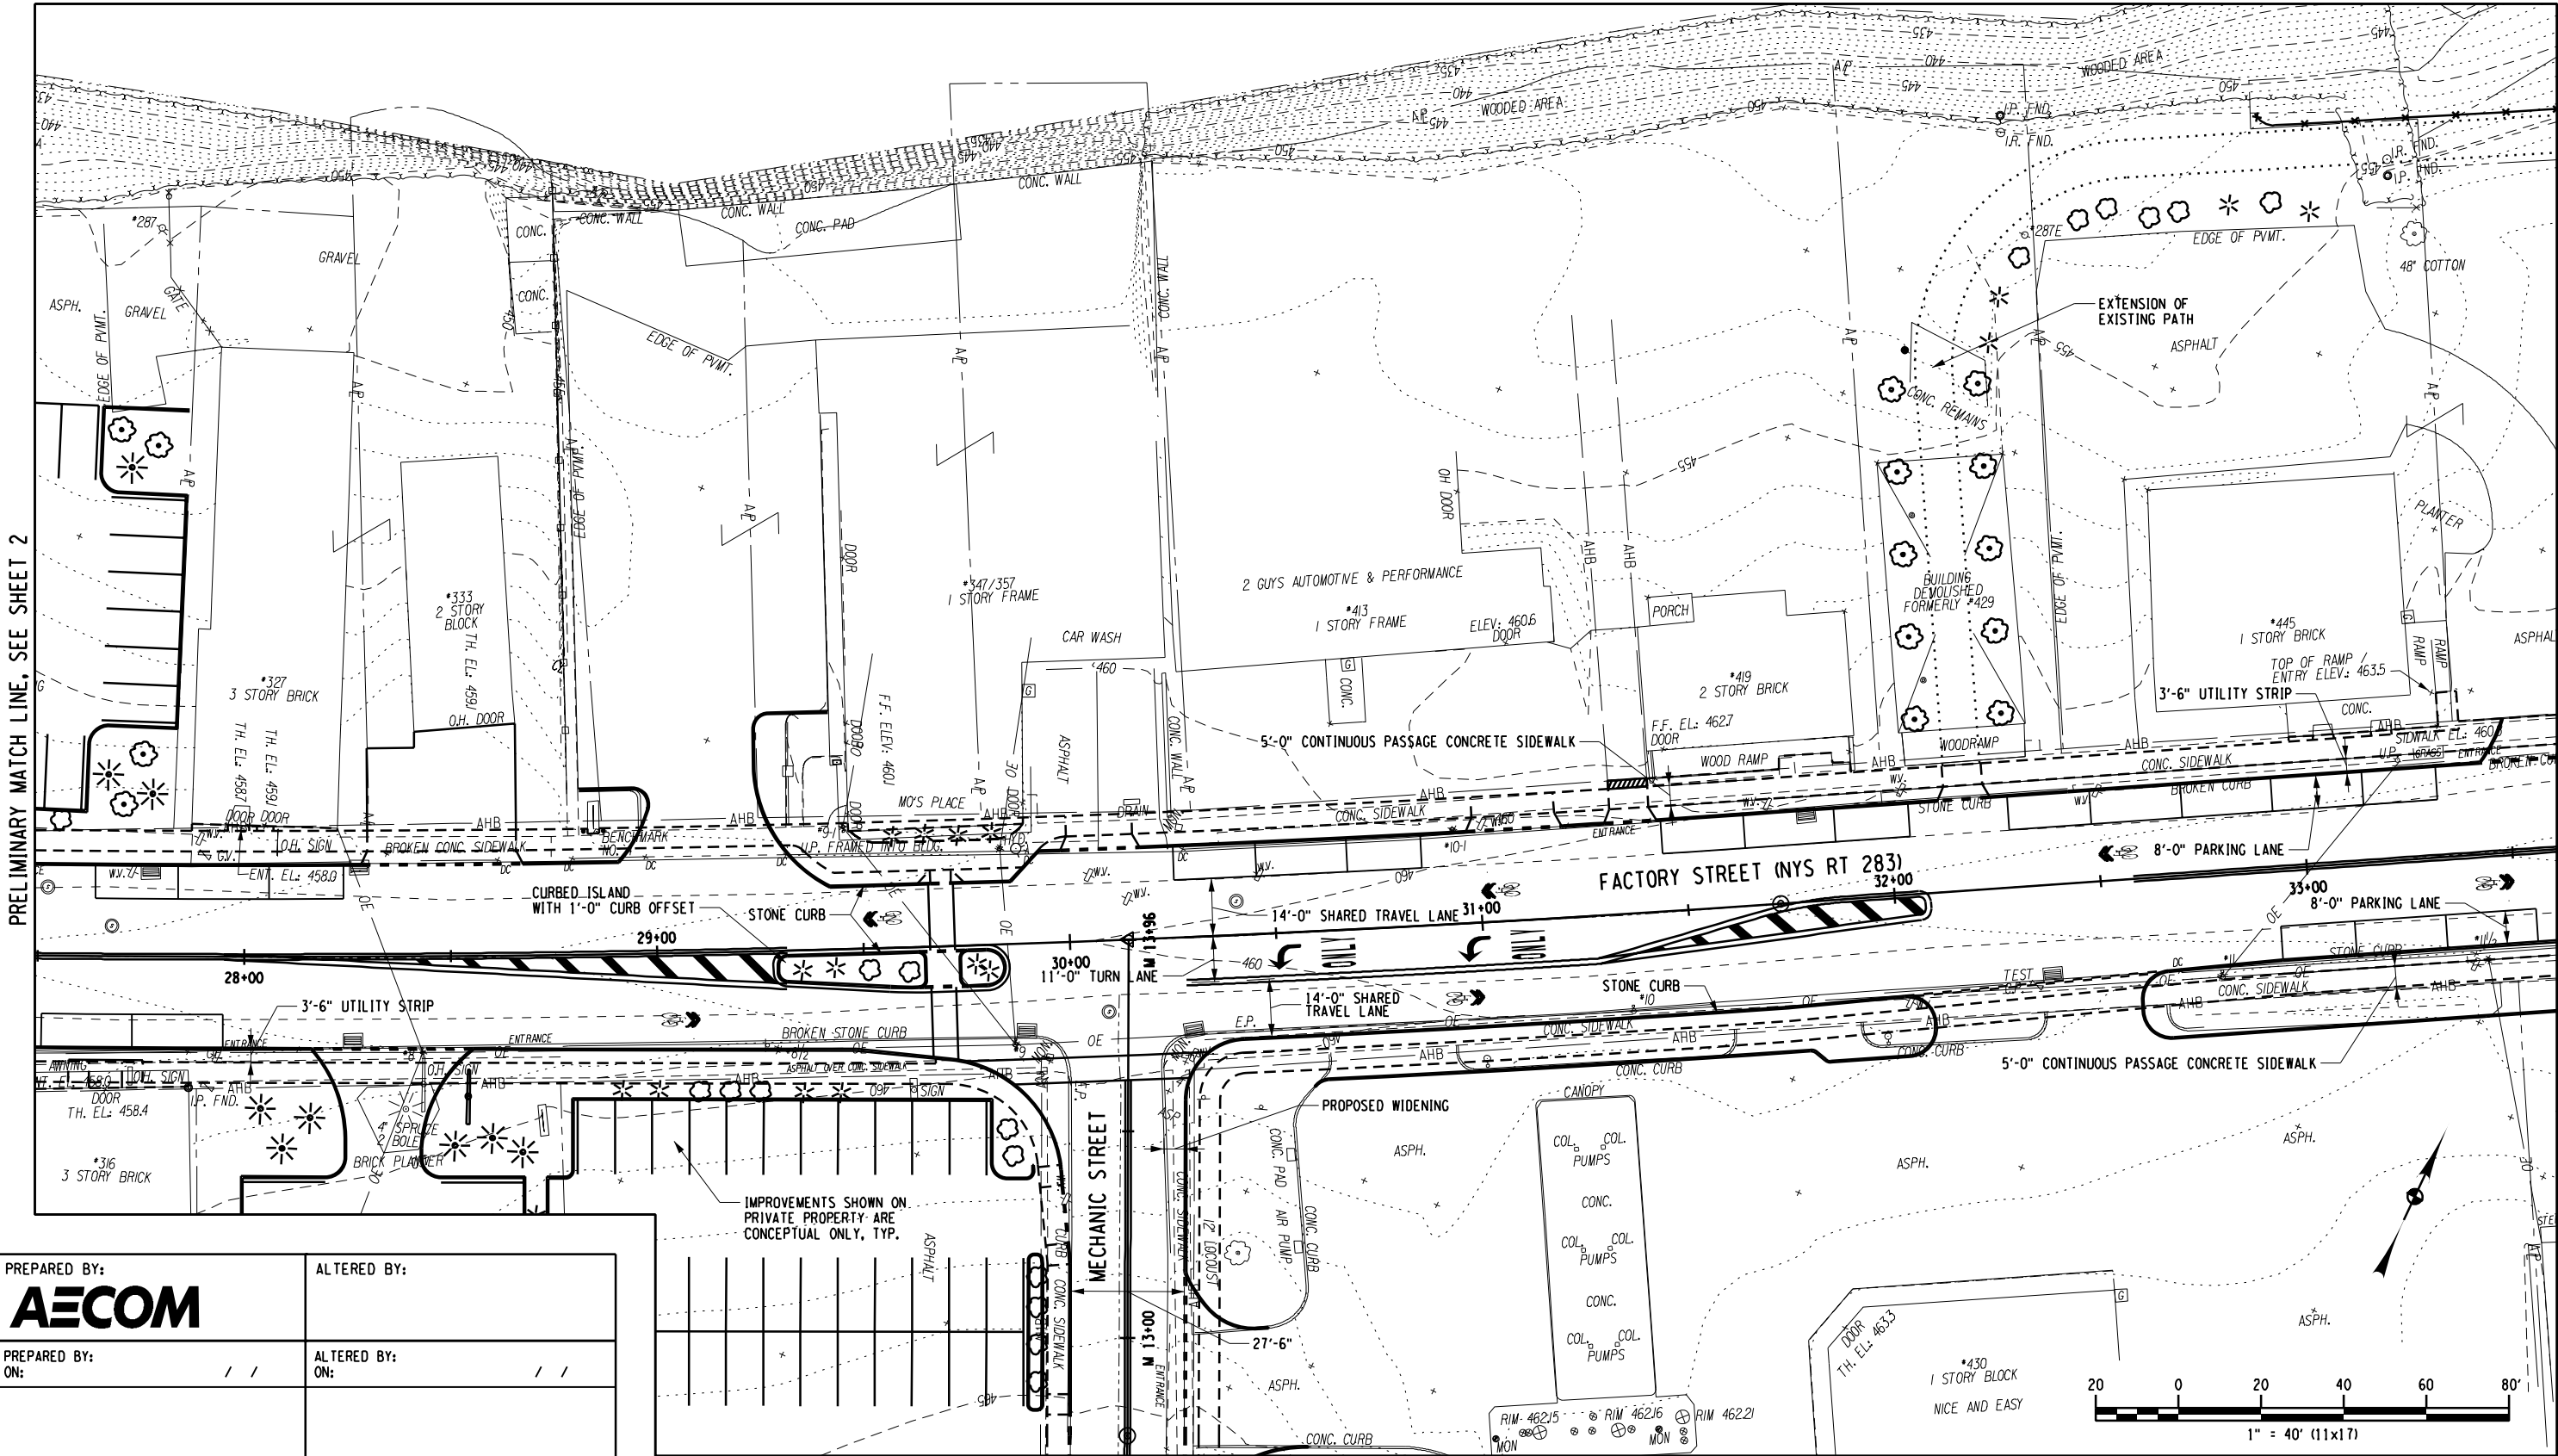

PRELIMINARY MATCH LINE, SEE SHEET 6

AS-BUILT REVISIONS DESCRIPTION OF ALTERATIONS:	FACTORY STREET: MILL ST. TO HUNTINGTON ST.	PIN	BRIDGES	CULVERTS	ALL DIMENSIONS IN FEET UNLESS OTHERWISE NOTED ALTERNATIVE 3A GENERAL PLAN (3 OF 6)	CONTRACT NUMBER		
	NYS ROUTE 283	7753.15	NONE	NONE		D		
		PS&E DATE				DRAWING NO.		GP-3
	MUNICIPALITY: CITY OF WATERTOWN					SHEET NO.		OF
	COUNTY: JEFFERSON							
IT IS A VIOLATION OF LAW FOR ANY PERSON, UNLESS THEY ARE ACTING UNDER THE DIRECTION OF A LICENSED PROFESSIONAL ENGINEER, ARCHITECT, LANDSCAPE ARCHITECT, OR LAND SURVEYOR, TO ALTER AN ITEM IN ANY WAY. IF AN ITEM BEARING THE STAMP OF A LICENSED PROFESSIONAL IS ALTERED, THE ALTERING ENGINEER, ARCHITECT, LANDSCAPE ARCHITECT, OR LAND SURVEYOR SHALL STAMP THE DOCUMENT AND INCLUDE THE NOTATION "ALTERED BY" FOLLOWED BY THEIR SIGNATURE, THE DATE OF SUCH ALTERATION, AND A SPECIFIC DESCRIPTION OF THE ALTERATION.					NEW YORK STATE DEPARTMENT OF TRANSPORTATION REGION 7 DOCUMENT NAME: 775315 PRS PLN 480 ALT3A 03			

PRELIMINARY MATCH LINE, SEE SHEET 4

FILE NAME = D:\NYS\TIME\0123456
DATE/TIME = D:\NYS\TIME\0123456
USER = D:\NYS\TIME\0123456

PROJECT MANAGER

CHECK

DRAFTING


CHECK

DESIGN

JOB MANAGER


DESIGN SUPERVISOR


PRELIMINARY MATCH LINE, SEE SHEET 3

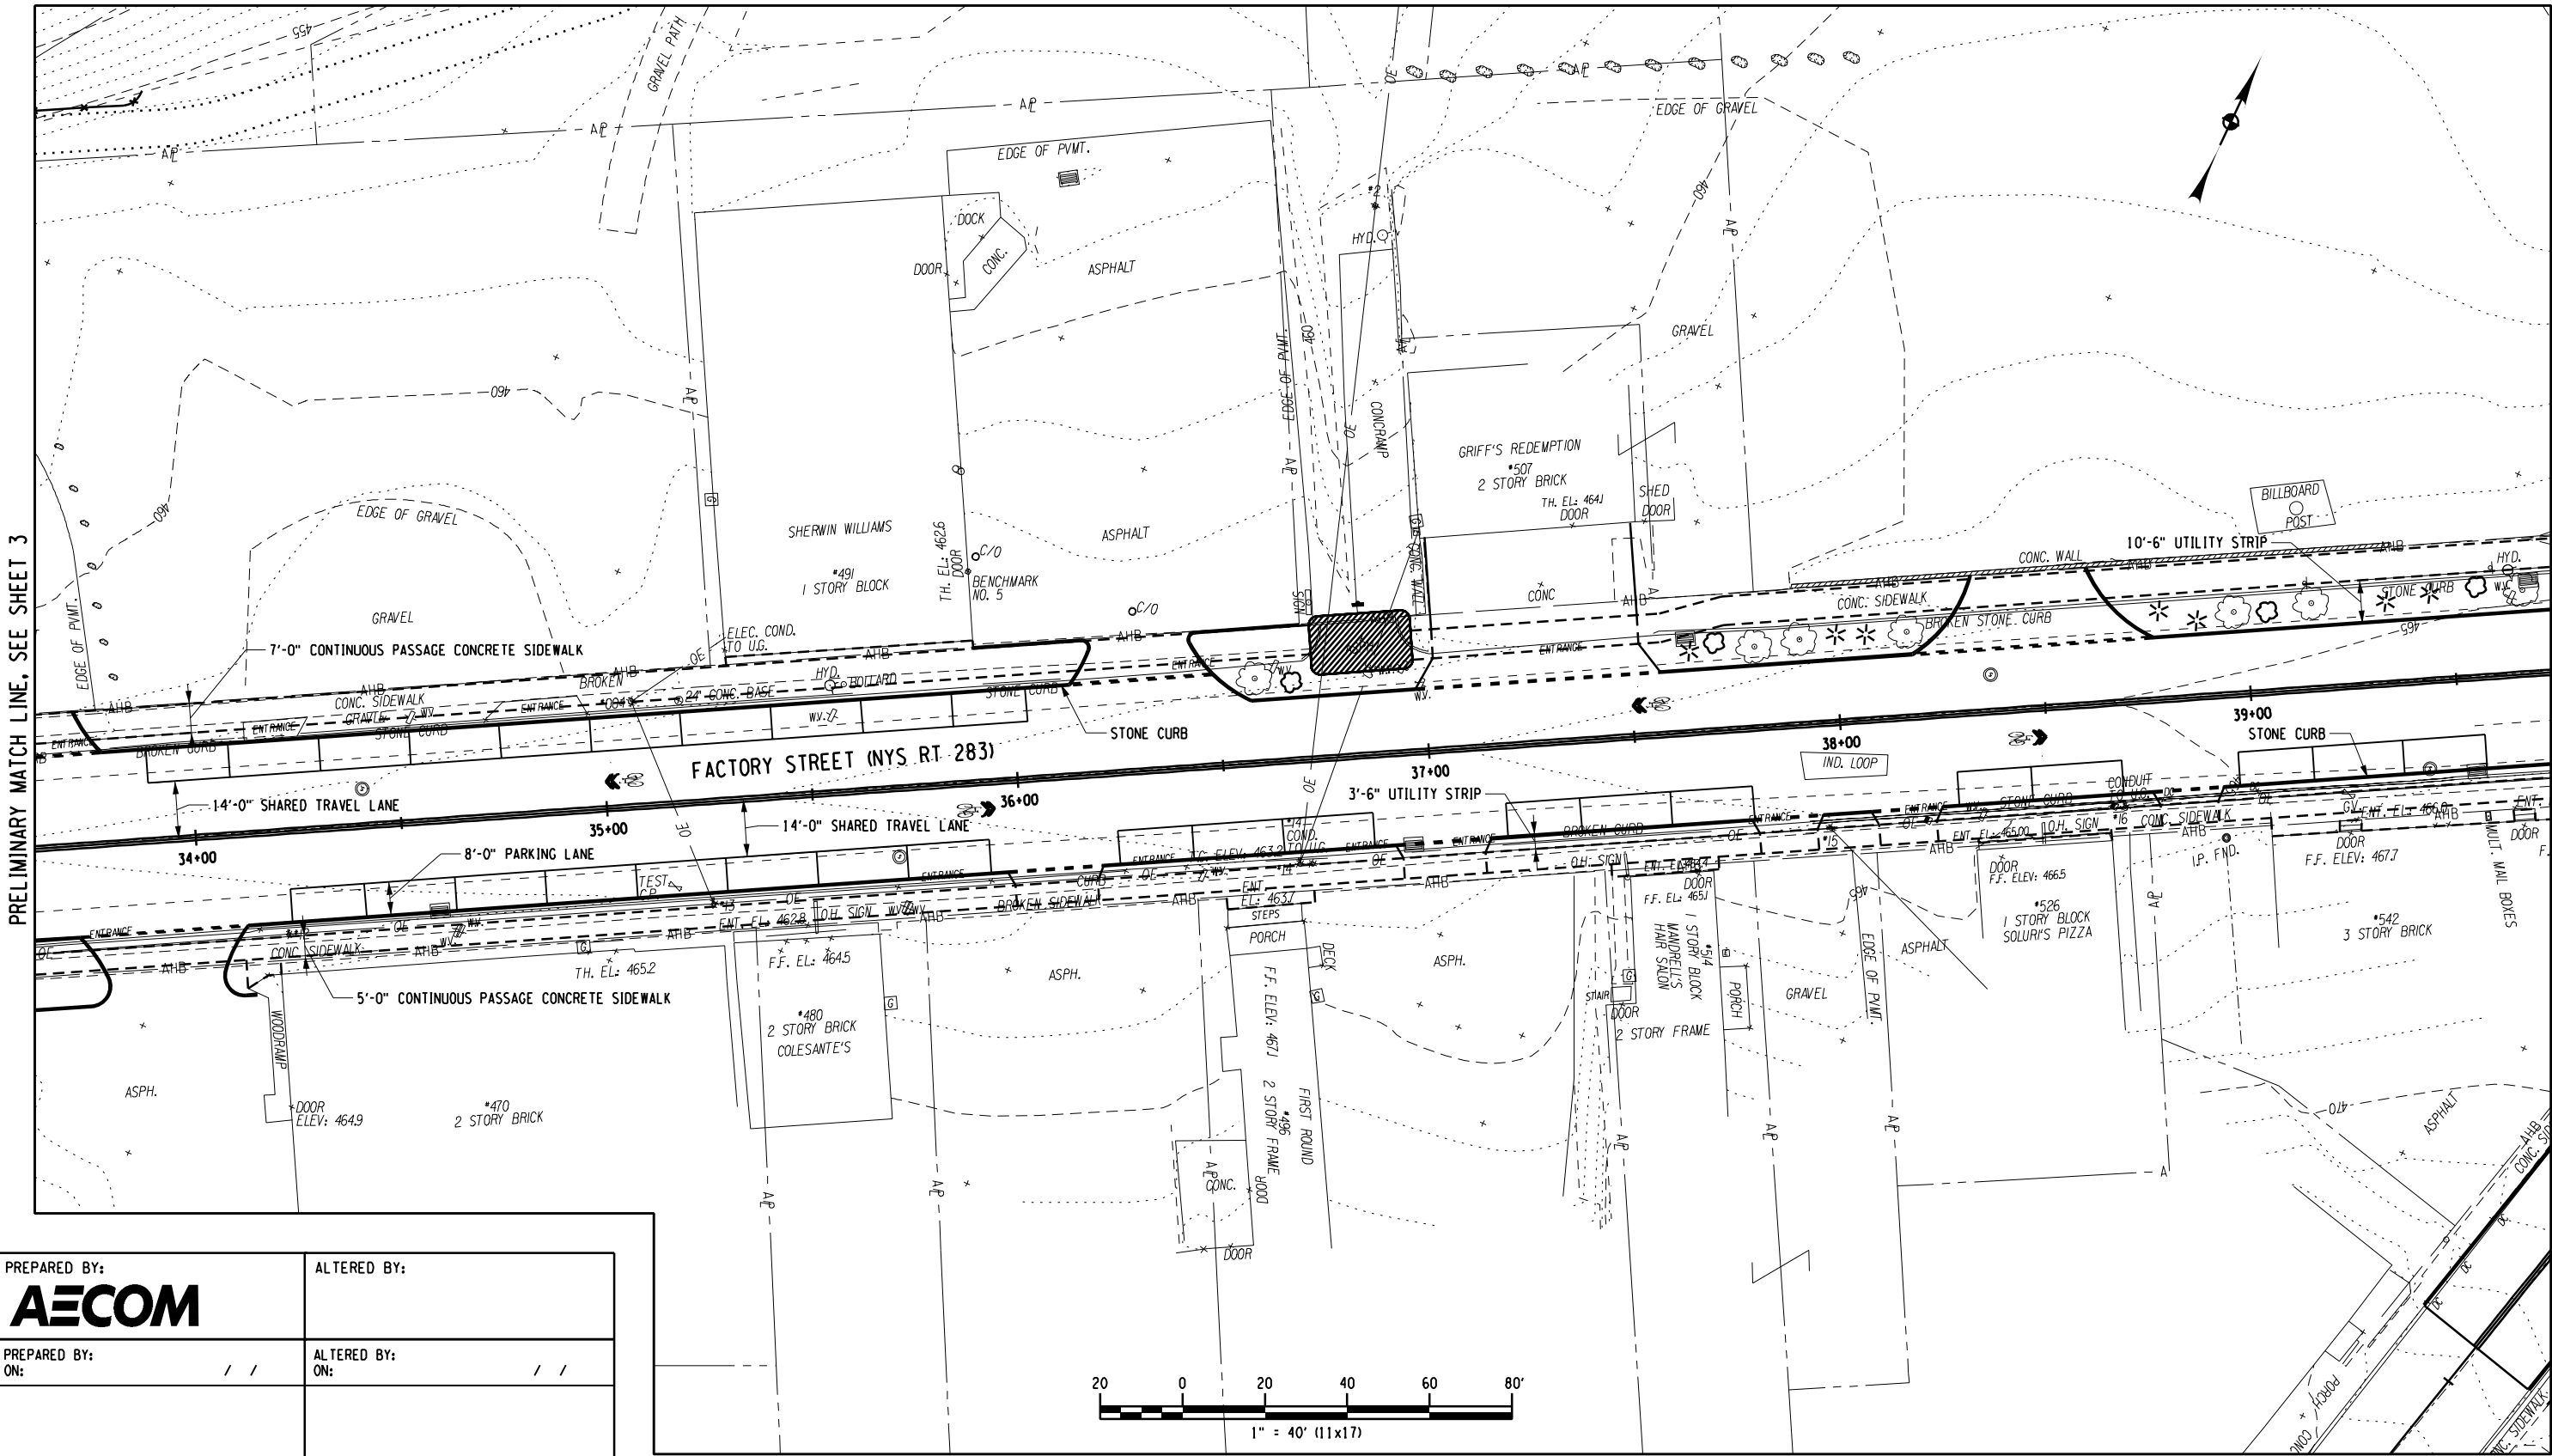


PRELIMINARY MATCH LINE, SEE SHEET 5


PREPARED BY: AECOM	ALTERED BY:
PREPARED BY: ON: / /	ALTERED BY: ON: / /



 
AS-BUILT REVISIONS DESCRIPTION OF ALTERATIONS:	FACTORY STREET: MILL ST. TO HUNTINGTON ST.	PIN 7753.15 PS&E DATE	BRIDGES NONE	CULVERTS NONE	ALL DIMENSIONS IN FEET UNLESS OTHERWISE NOTED	CONTRACT NUMBER		
	NYS ROUTE 283				ALTERNATIVE 3A GENERAL PLAN (4 OF 6)	D		
						DRAWING NO.		GP-4
	MUNICIPALITY: CITY OF WATERTOWN					SHEET NO.		OF
	COUNTY: JEFFERSON							
IT IS A VIOLATION OF LAW FOR ANY PERSON, UNLESS THEY ARE ACTING UNDER THE DIRECTION OF A LICENSED PROFESSIONAL ENGINEER, ARCHITECT, LANDSCAPE ARCHITECT, OR LAND SURVEYOR, TO ALTER AN ITEM IN ANY WAY. IF AN ITEM BEARING THE STAMP OF A LICENSED PROFESSIONAL IS ALTERED, THE ALTERING ENGINEER, ARCHITECT, LANDSCAPE ARCHITECT, OR LAND SURVEYOR SHALL STAMP THE DOCUMENT AND INCLUDE THE NOTATION "ALTERED BY" FOLLOWED BY THEIR SIGNATURE, THE DATE OF SUCH ALTERATION, AND A SPECIFIC DESCRIPTION OF THE ALTERATION.					NEW YORK STATE DEPARTMENT OF TRANSPORTATION REGION 7 DOCUMENT NAME: 775315 PRS PLN 480 ALT3A 04			

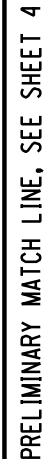


PREPARED BY: AECOM	ALTERED BY:
PREPARED BY: ON: / /	ALTERED BY: ON: / /

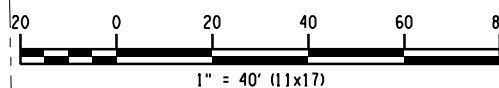


 
AS-BUILT REVISIONS DESCRIPTION OF ALTERATIONS:	FACTORY STREET: MILL ST. TO HUNTINGTON ST.	PIN 7753.15 PS&E DATE	BRIDGES NONE	CULVERTS NONE	ALL DIMENSIONS IN FEET UNLESS OTHERWISE NOTED ALTERNATIVE 3A GENERAL PLAN (5 OF 6)	CONTRACT NUMBER		
	NYS ROUTE 283					D		
						DRAWING NO.		GP-5
	MUNICIPALITY: CITY OF WATERTOWN					SHEET NO.		OF
	COUNTY: JEFFERSON							
IT IS A VIOLATION OF LAW FOR ANY PERSON, UNLESS THEY ARE ACTING UNDER THE DIRECTION OF A LICENSED PROFESSIONAL ENGINEER, ARCHITECT, LANDSCAPE ARCHITECT, OR LAND SURVEYOR, TO ALTER AN ITEM IN ANY WAY. IF AN ITEM BEARING THE STAMP OF A LICENSED PROFESSIONAL IS ALTERED, THE ALTERING ENGINEER, ARCHITECT, LANDSCAPE ARCHITECT, OR LAND SURVEYOR SHALL STAMP THE DOCUMENT AND INCLUDE THE NOTATION "ALTERED BY" FOLLOWED BY THEIR SIGNATURE, THE DATE OF SUCH ALTERATION, AND A SPECIFIC DESCRIPTION OF THE ALTERATION.						NEW YORK STATE DEPARTMENT OF TRANSPORTATION REGION 7 DOCUMENT NAME: 775315 PRS PLN 480 ALT3A 05		

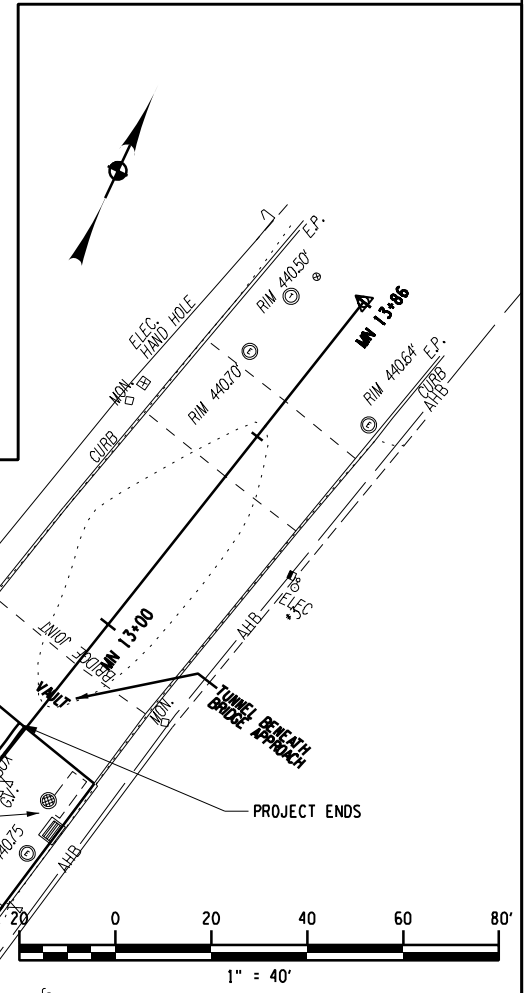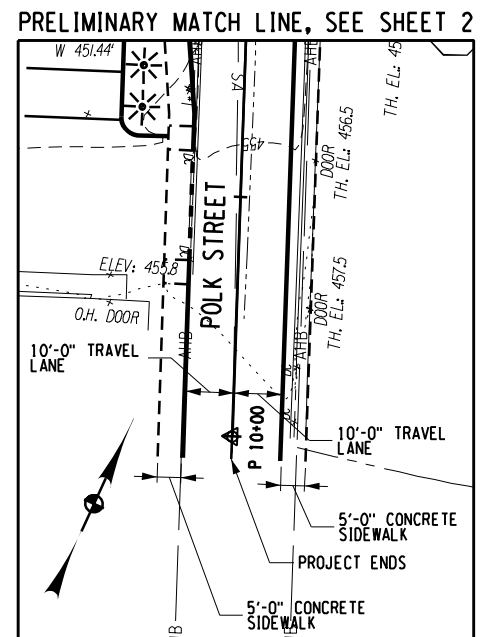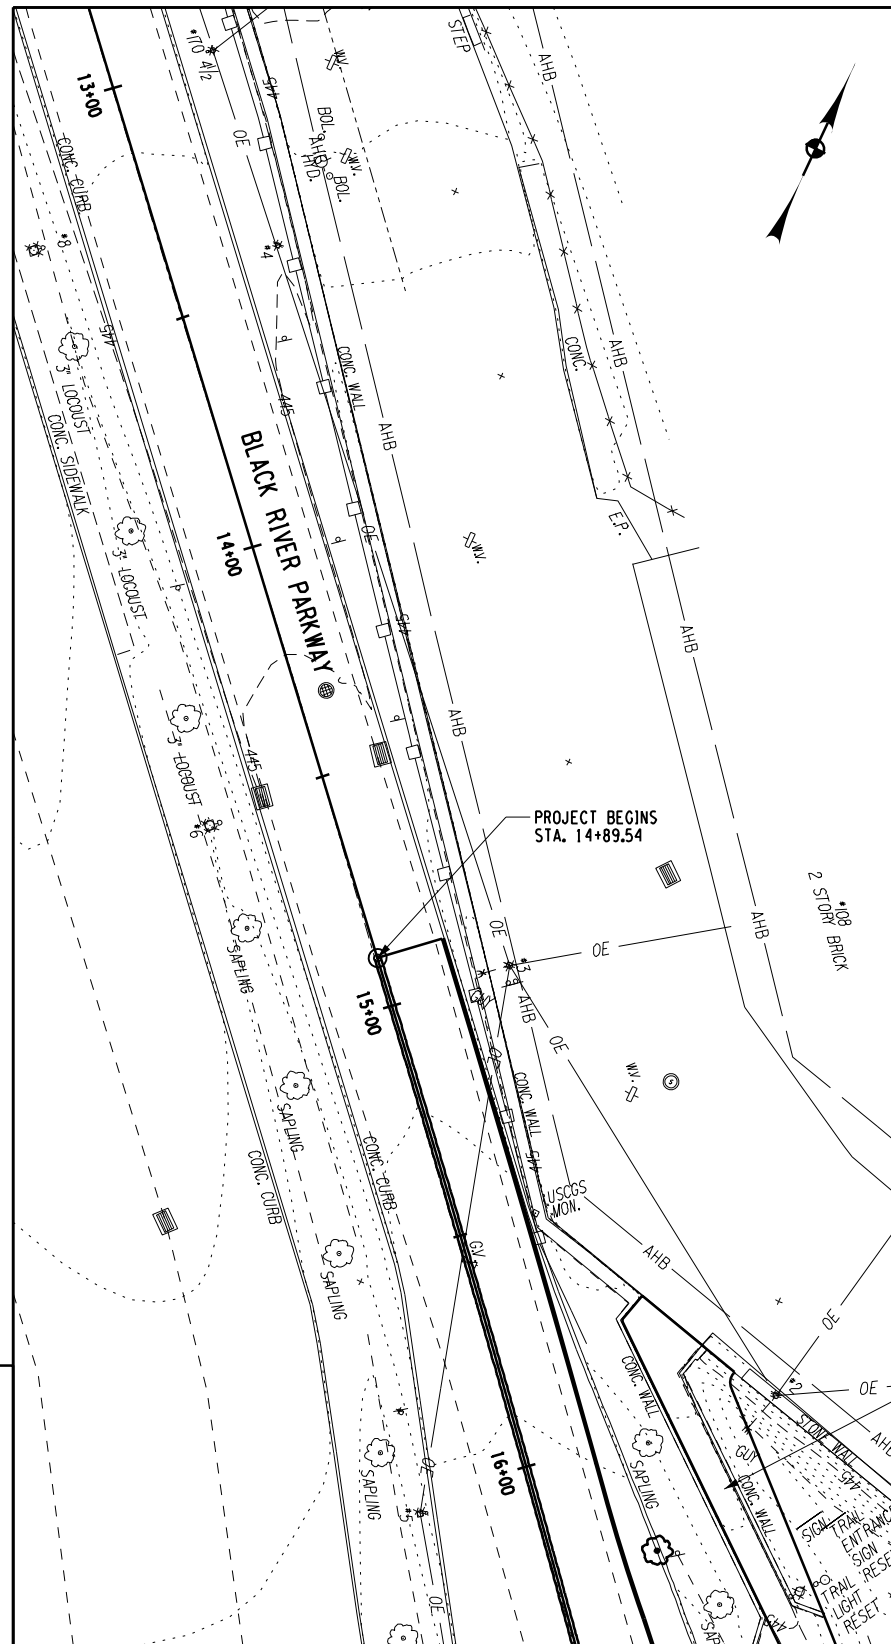


AS-BUILT REVISIONS DESCRIPTION OF ALTERATIONS:	FACTORY STREET: MILL ST. TO HUNTINGTON ST.	PIN 7753.15 PS&E DATE	BRIDGES NONE	CULVERTS NONE	ALL DIMENSIONS IN FEET UNLESS OTHERWISE NOTED ALTERNATIVE 3A GENERAL PLAN (6 OF 6)	CONTRACT NUMBER	
	NYS ROUTE 283					D	
						DRAWING NO. GP-6	
	MUNICIPALITY: CITY OF WATERTOWN					SHEET NO. OF	
	COUNTY: JEFFERSON						
IT IS A VIOLATION OF LAW FOR ANY PERSON, UNLESS THEY ARE ACTING UNDER THE DIRECTION OF A LICENSED PROFESSIONAL ENGINEER, ARCHITECT, LANDSCAPE ARCHITECT, OR LAND SURVEYOR, TO ALTER AN ITEM IN ANY WAY. IF AN ITEM BEARING THE STAMP OF A LICENSED PROFESSIONAL IS ALTERED, THE ALTERING ENGINEER, ARCHITECT, LANDSCAPE ARCHITECT, OR LAND SURVEYOR SHALL STAMP THE DOCUMENT AND INCLUDE THE NOTATION "ALTERED BY" FOLLOWED BY THEIR SIGNATURE, THE DATE OF SUCH ALTERATION, AND A SPECIFIC DESCRIPTION OF THE ALTERATION.						NEW YORK STATE DEPARTMENT OF TRANSPORTATION REGION 7 DOCUMENT NAME: 775315 PRS PLN 480 ALT3A 06	

FILE NAME = DON\$SYTIME0123456
DATE/TIME = DON\$SYTIME0123456
USER = DON\$USERNAME

DESIGN SUPERVISOR
JOB MANAGER
DESIGN
CHECK
DRAFTING
CHECK
PROJECT MANAGER

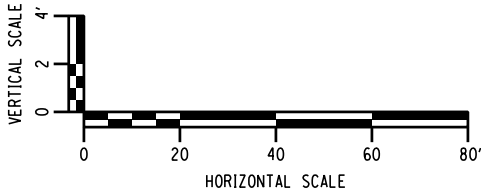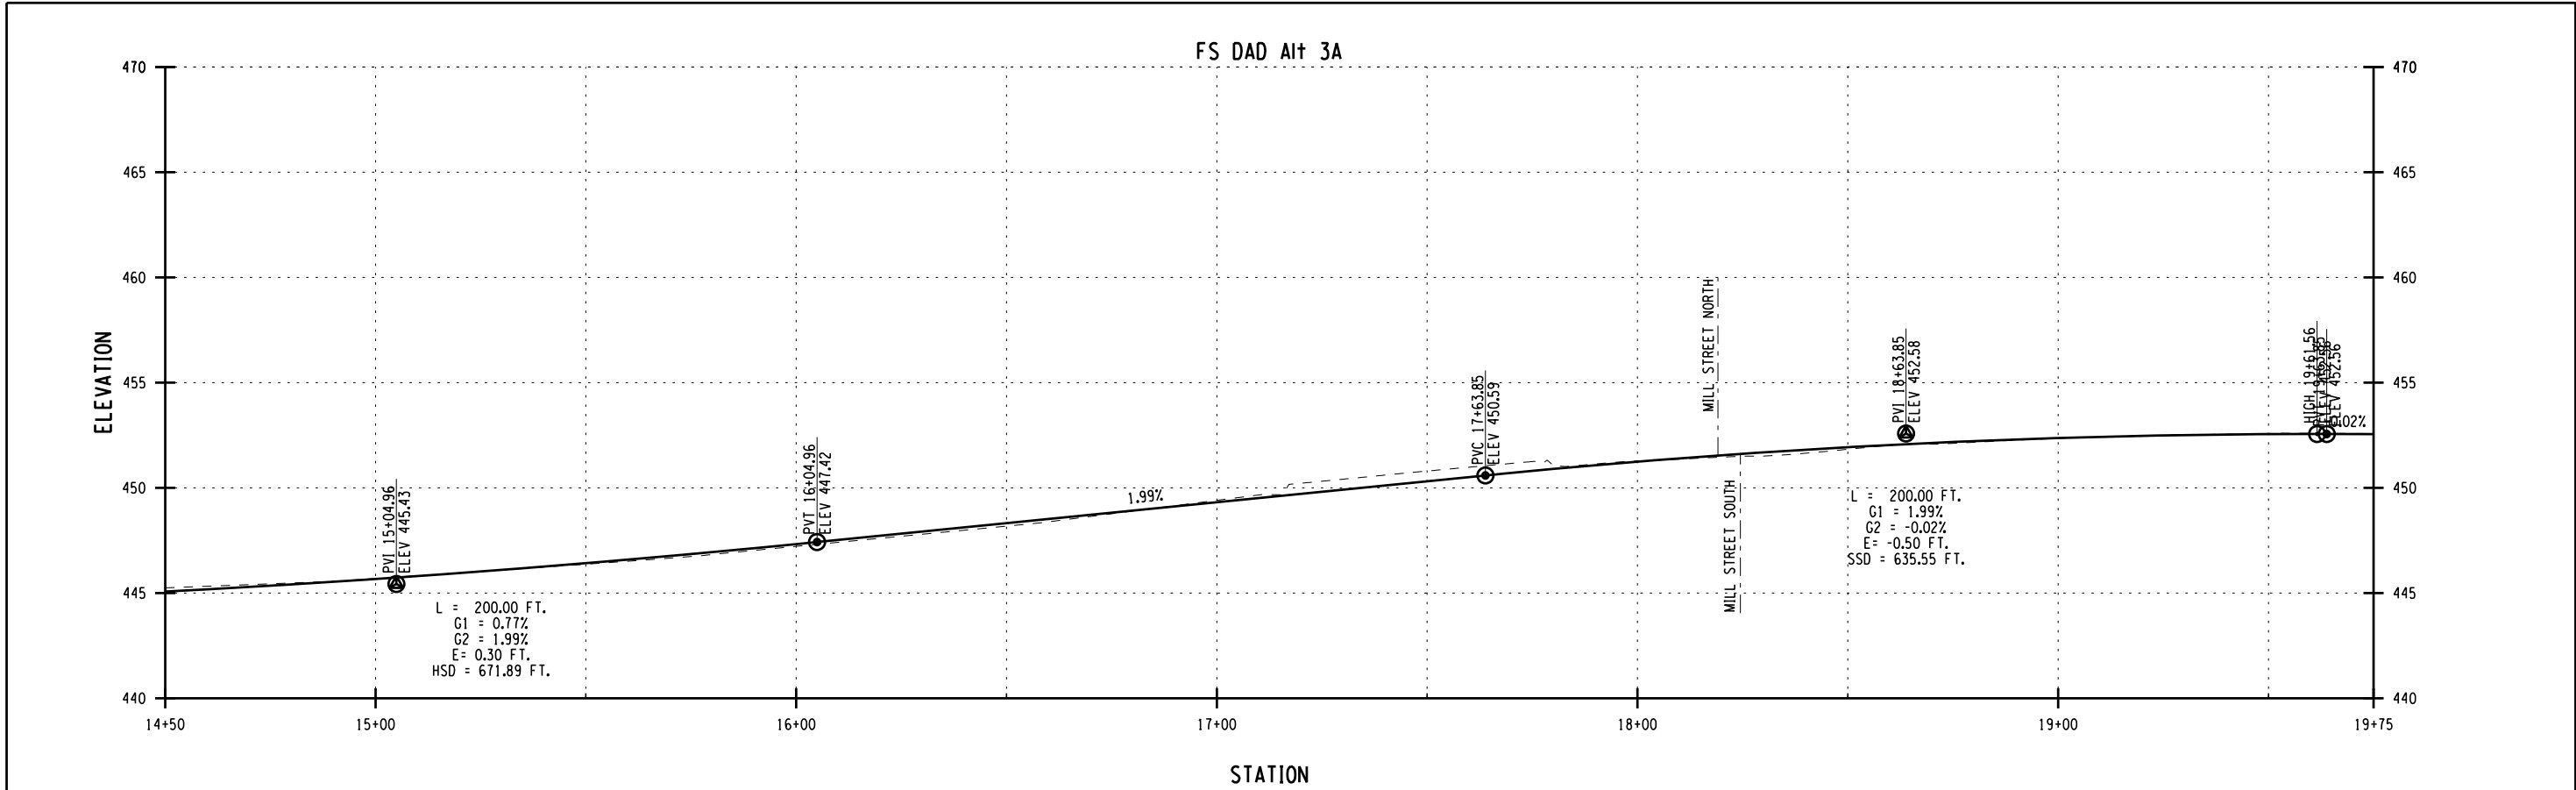


PREPARED BY: AECOM	ALTERED BY:
PREPARED BY: ON: / /	ALTERED BY: ON: / /

AS-BUILT REVISIONS DESCRIPTION OF ALTERATIONS:	FACTORY STREET: MILL ST. TO HUNTINGTON ST.	PIN 7753.15 PS&E DATE	BRIDGES NONE	CULVERTS NONE	ALL DIMENSIONS IN FEET UNLESS OTHERWISE NOTED	CONTRACT NUMBER		
	NYS ROUTE 283				PROPOSED PROFILE (1 OF 6)	D		
	MUNICIPALITY: CITY OF WATERTOWN					DRAWING NO.		PRO-1
	COUNTY: JEFFERSON					SHEET NO.		OF
	IT IS A VIOLATION OF LAW FOR ANY PERSON, UNLESS THEY ARE ACTING UNDER THE DIRECTION OF A LICENSED PROFESSIONAL ENGINEER, ARCHITECT, LANDSCAPE ARCHITECT, OR LAND SURVEYOR, TO ALTER AN ITEM IN ANY WAY. IF AN ITEM BEARING THE STAMP OF A LICENSED PROFESSIONAL IS ALTERED, THE ALTERING ENGINEER, ARCHITECT, LANDSCAPE ARCHITECT, OR LAND SURVEYOR SHALL STAMP THE DOCUMENT AND INCLUDE THE NOTATION "ALTERED BY" FOLLOWED BY THEIR SIGNATURE, THE DATE OF SUCH ALTERATION, AND A SPECIFIC DESCRIPTION OF THE ALTERATION.					NEW YORK STATE DEPARTMENT OF TRANSPORTATION REGION 7 DOCUMENT NAME: 775315 PRS PRO ALT3A 01		



FILE NAME = DON\$SYTIME0123456
DATE/TIME = DON\$USER\$NAME


DESIGN SUPERVISOR
JOB MANAGER
DESIGN
CHECK
DRAFTING
CHECK
PROJECT MANAGER

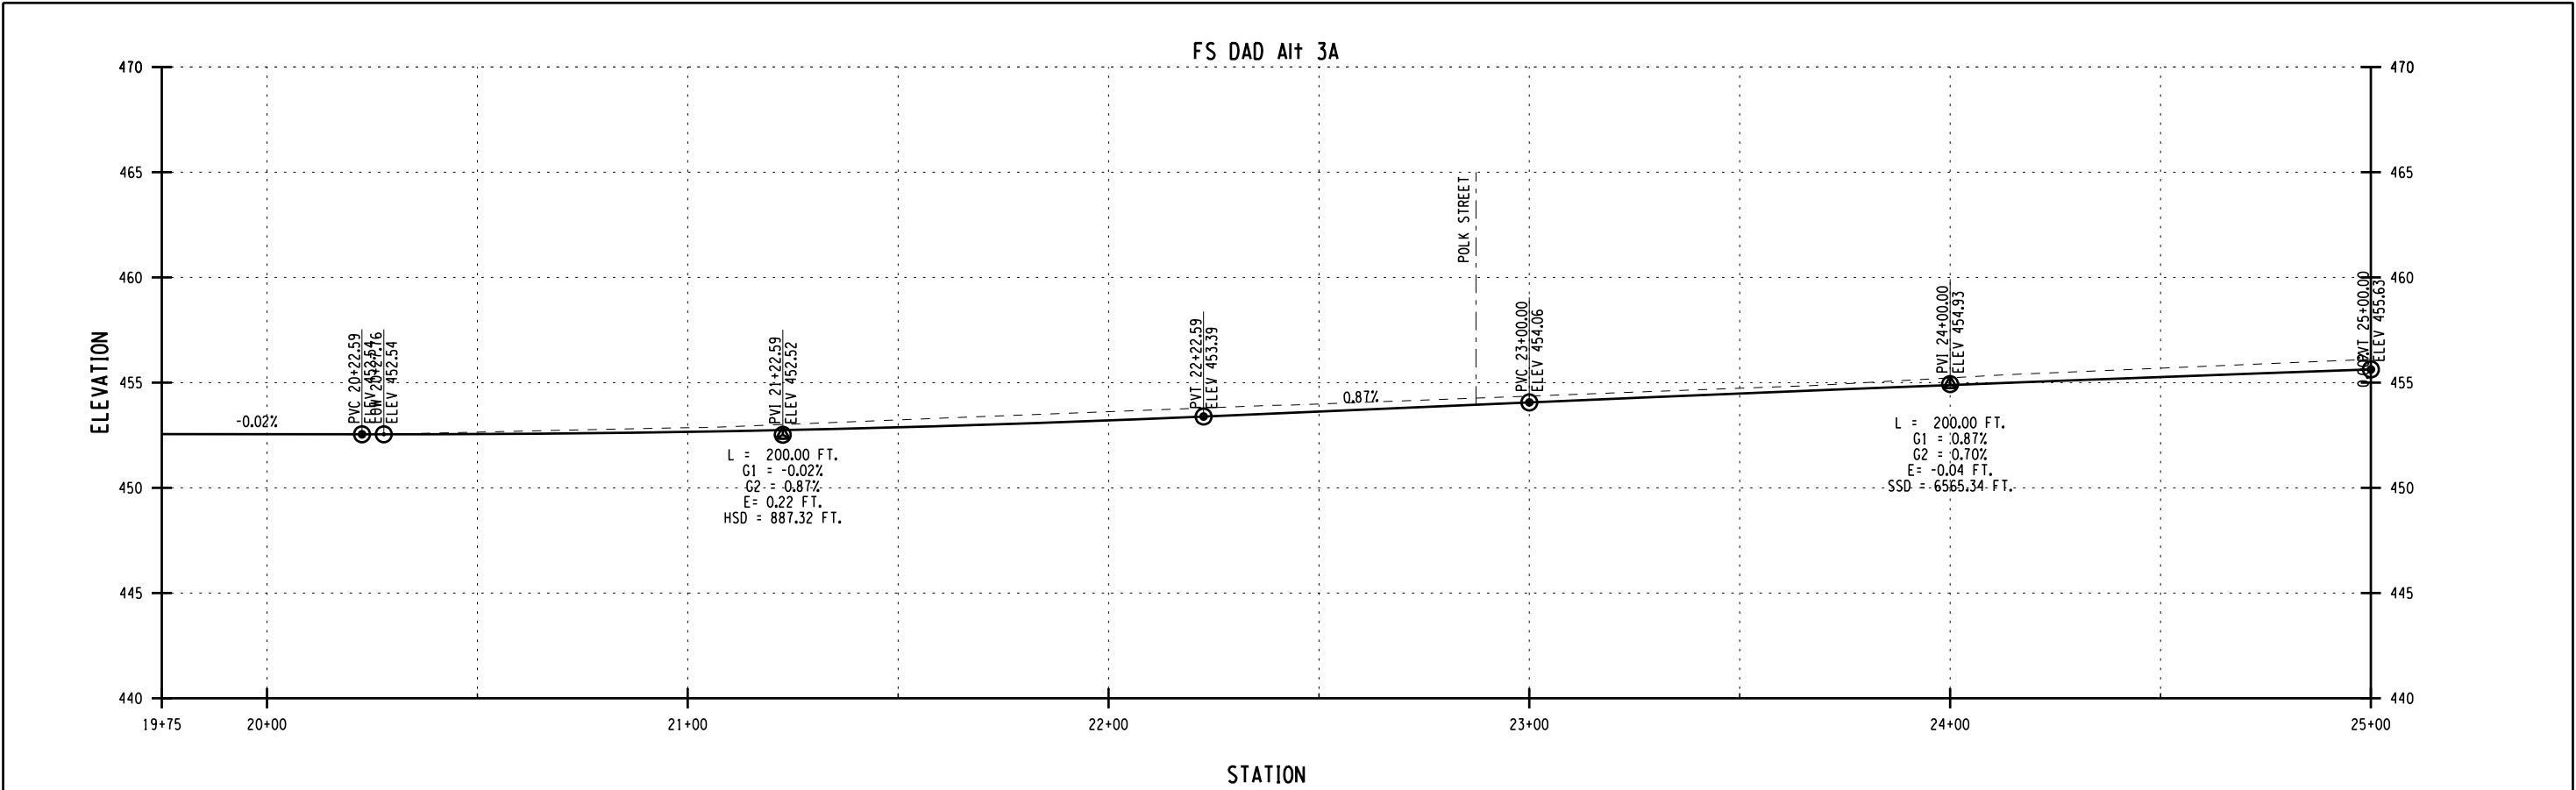

PREPARED BY: AECOM	ALTERED BY:
PREPARED BY: ON: / /	ALTERED BY: ON: / /

AS-BUILT REVISIONS DESCRIPTION OF ALTERATIONS:	FACTORY STREET: MILL ST. TO HUNTINGTON ST.	PIN 7753.15 PS&E DATE	BRIDGES NONE	CULVERTS NONE	ALL DIMENSIONS IN FEET UNLESS OTHERWISE NOTED PROPOSED PROFILE (2 OF 6)	CONTRACT NUMBER D	
	NYS ROUTE 283						
	MUNICIPALITY: CITY OF WATERTOWN						
	COUNTY: JEFFERSON						
IT IS A VIOLATION OF LAW FOR ANY PERSON, UNLESS THEY ARE ACTING UNDER THE DIRECTION OF A LICENSED PROFESSIONAL ENGINEER, ARCHITECT, LANDSCAPE ARCHITECT, OR LAND SURVEYOR, TO ALTER AN ITEM IN ANY WAY. IF AN ITEM BEARING THE STAMP OF A LICENSED PROFESSIONAL IS ALTERED, THE ALTERING ENGINEER, ARCHITECT, LANDSCAPE ARCHITECT, OR LAND SURVEYOR SHALL STAMP THE DOCUMENT AND INCLUDE THE NOTATION "ALTERED BY" FOLLOWED BY THEIR SIGNATURE, THE DATE OF SUCH ALTERATION, AND A SPECIFIC DESCRIPTION OF THE ALTERATION.							
NEW YORK STATE DEPARTMENT OF TRANSPORTATION REGION 7 DOCUMENT NAME: 775315 PRS PRO ALT3A 02							

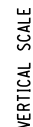
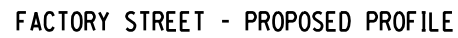


AS-BUILT REVISIONS DESCRIPTION OF ALTERATIONS:	FACTORY STREET: MILL ST. TO HUNTINGTON ST.	PIN 7753.15 PS&E DATE	BRIDGES NONE	CULVERTS NONE	ALL DIMENSIONS IN FEET UNLESS OTHERWISE NOTED	CONTRACT NUMBER		
	NYS ROUTE 283				PROPOSED PROFILE (3 OF 6)	D		
						DRAWING NO.		PRO-3
	MUNICIPALITY: CITY OF WATERTOWN					SHEET NO.		OF
	COUNTY: JEFFERSON							

IT IS A VIOLATION OF LAW FOR ANY PERSON, UNLESS THEY ARE ACTING UNDER THE DIRECTION OF A LICENSED PROFESSIONAL ENGINEER, ARCHITECT, LANDSCAPE ARCHITECT, OR LAND SURVEYOR, TO ALTER AN ITEM IN ANY WAY, IF AN ITEM BEARING THE STAMP OF A LICENSED PROFESSIONAL IS ALTERED, THE ALTERING ENGINEER, ARCHITECT, LANDSCAPE ARCHITECT, OR LAND SURVEYOR SHALL STAMP THE DOCUMENT AND INCLUDE THE NOTATION "ALTERED BY" FOLLOWED BY THEIR SIGNATURE, THE DATE OF SUCH ALTERATION, AND A SPECIFIC DESCRIPTION OF THE ALTERATION.

NEW YORK STATE DEPARTMENT OF TRANSPORTATION REGION 7

DOCUMENT NAME: 775315 PRS PRO ALT3A 03

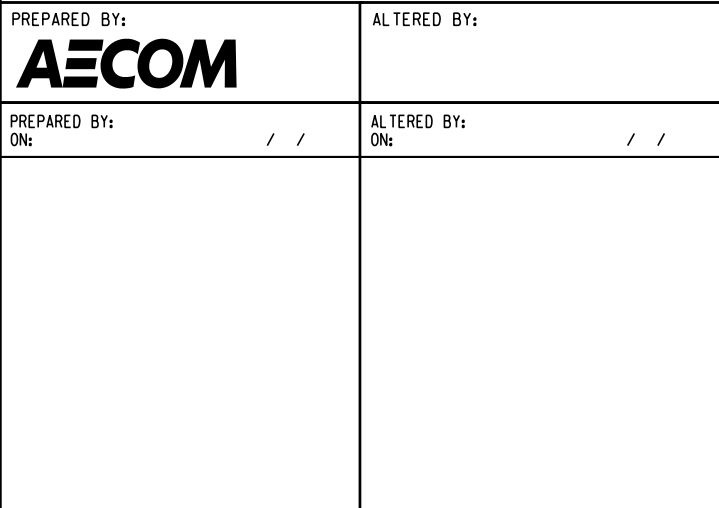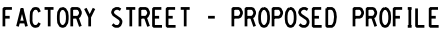

IT IS A VIOLATION OF LAW FOR ANY PERSON, UNLESS THEY ARE ACTING UNDER THE DIRECTION OF A LICENSED PROFESSIONAL ENGINEER, ARCHITECT, LANDSCAPE ARCHITECT, OR LAND SURVEYOR, TO ALTER AN ITEM IN ANY WAY. IF AN ITEM BEARING THE STAMP OF A LICENSED PROFESSIONAL IS ALTERED, THE ALTERING ENGINEER, ARCHITECT, LANDSCAPE ARCHITECT, OR LAND SURVEYOR SHALL STAMP THE DOCUMENT AND INCLUDE THE NOTATION "ALTERED BY:" FOLLOWED BY THEIR SIGNATURE, THE DATE OF SUCH ALTERATION, AND A SPECIFIC DESCRIPTION OF THE ALTERATION.

FILE NAME = DON\$SYTIME0123456
DATE/TIME = DON\$SYTIME0123456
USER = DON\$USERNAME

PROJECT MANAGER

CHECK


DRAFTING

CHECK


DESIGN

JOB MANAGER



DESIGN SUPERVISOR

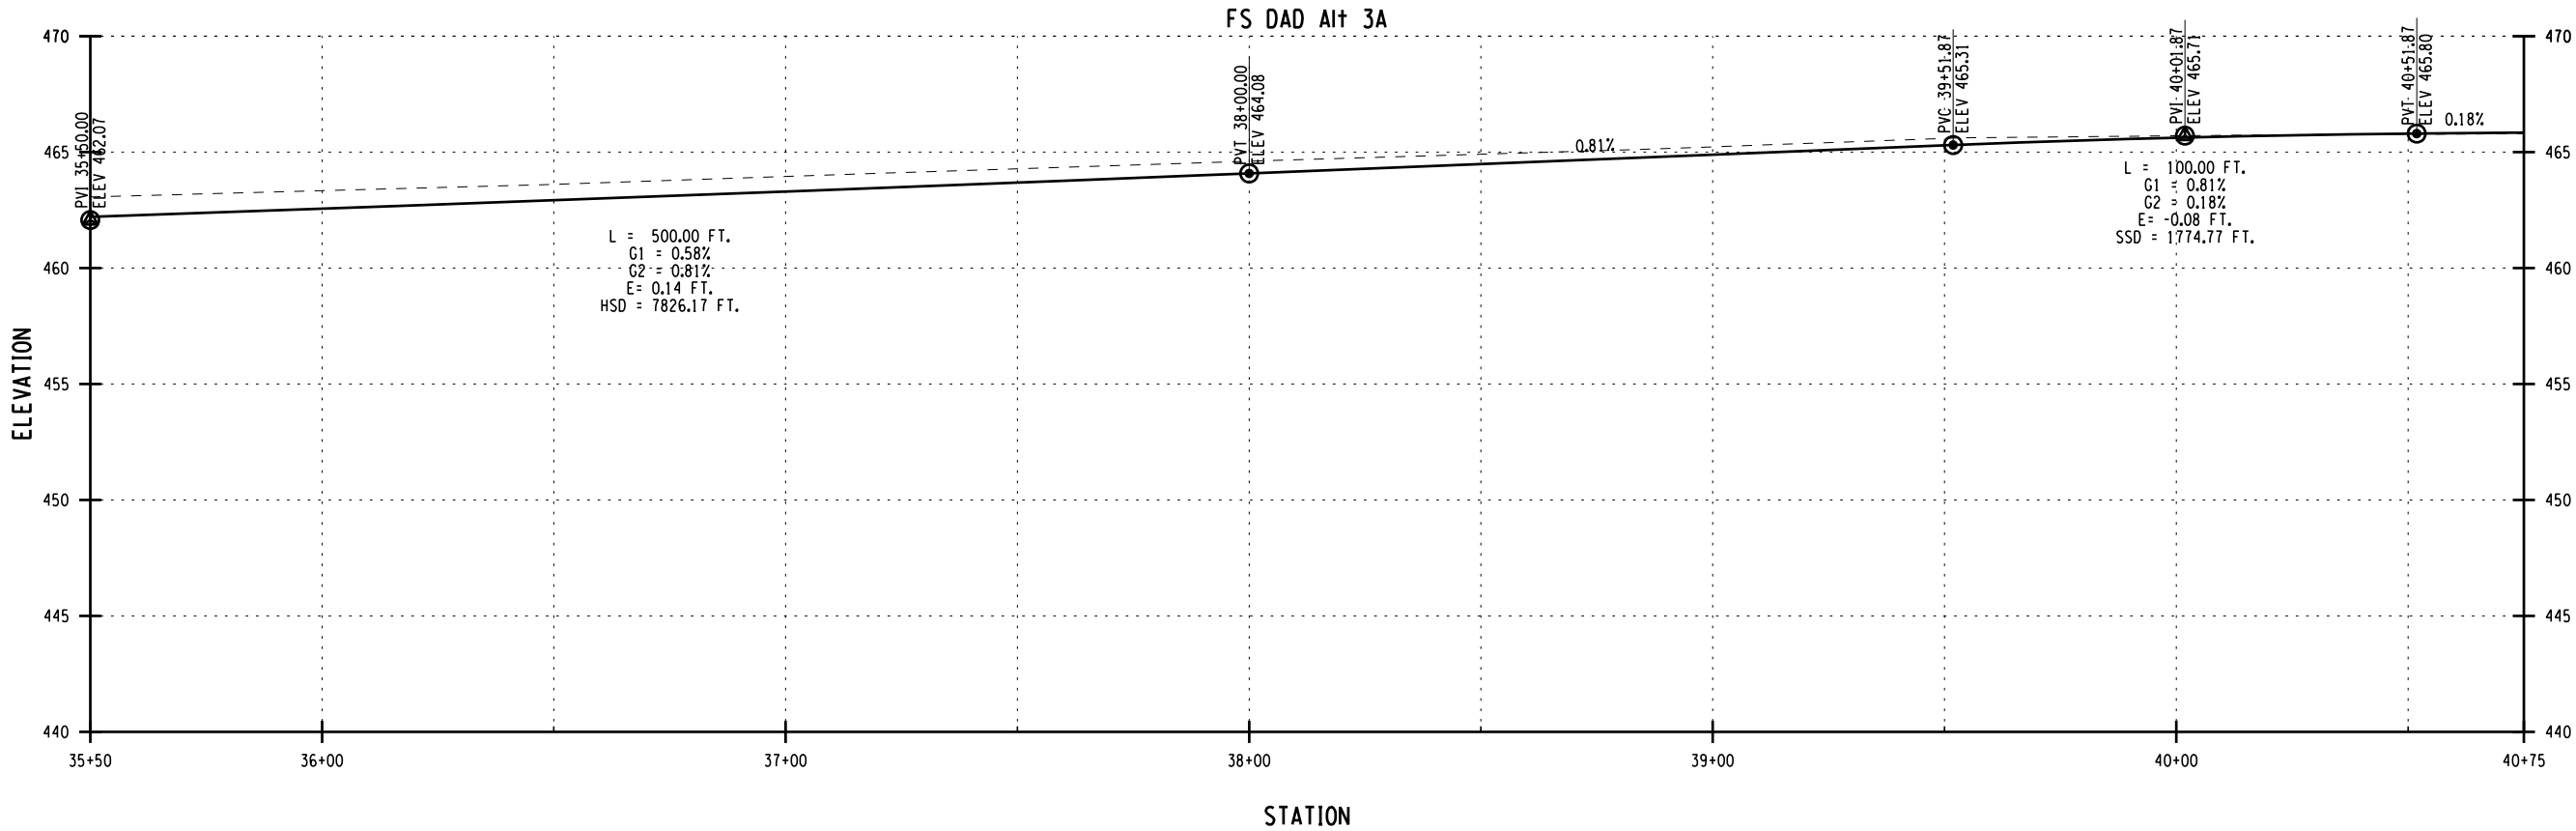

PREPARED BY: AECOM	ALTERED BY:
PREPARED BY: ON: / /	ALTERED BY: ON: / /

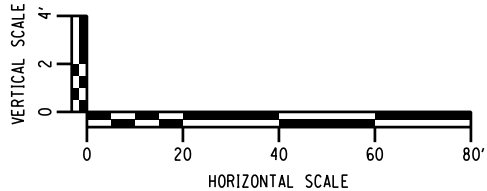

AS-BUILT REVISIONS DESCRIPTION OF ALTERATIONS:	FACTORY STREET: MILL ST. TO HUNTINGTON ST.	PIN 7753.15 PS&E DATE	BRIDGES NONE	CULVERTS NONE	ALL DIMENSIONS IN FEET UNLESS OTHERWISE NOTED	CONTRACT NUMBER	
	NYS ROUTE 283				PROPOSED PROFILE (5 OF 6)	D	
						DRAWING NO. PRO-5 SHEET NO. OF	
	MUNICIPALITY: CITY OF WATERTOWN						
	COUNTY: JEFFERSON						
IT IS A VIOLATION OF LAW FOR ANY PERSON, UNLESS THEY ARE ACTING UNDER THE DIRECTION OF A LICENSED PROFESSIONAL ENGINEER, ARCHITECT, LANDSCAPE ARCHITECT, OR LAND SURVEYOR, TO ALTER AN ITEM IN ANY WAY. IF AN ITEM BEARING THE STAMP OF A LICENSED PROFESSIONAL IS ALTERED, THE ALTERING ENGINEER, ARCHITECT, LANDSCAPE ARCHITECT, OR LAND SURVEYOR SHALL STAMP THE DOCUMENT AND INCLUDE THE NOTATION "ALTERED BY" FOLLOWED BY THEIR SIGNATURE, THE DATE OF SUCH ALTERATION, AND A SPECIFIC DESCRIPTION OF THE ALTERATION.					NEW YORK STATE DEPARTMENT OF TRANSPORTATION REGION 7 DOCUMENT NAME: 775315 PRS PRO ALT3A 05		

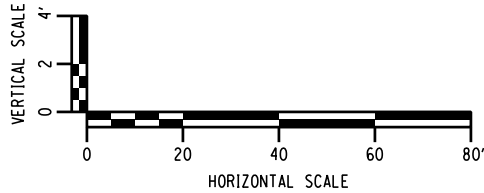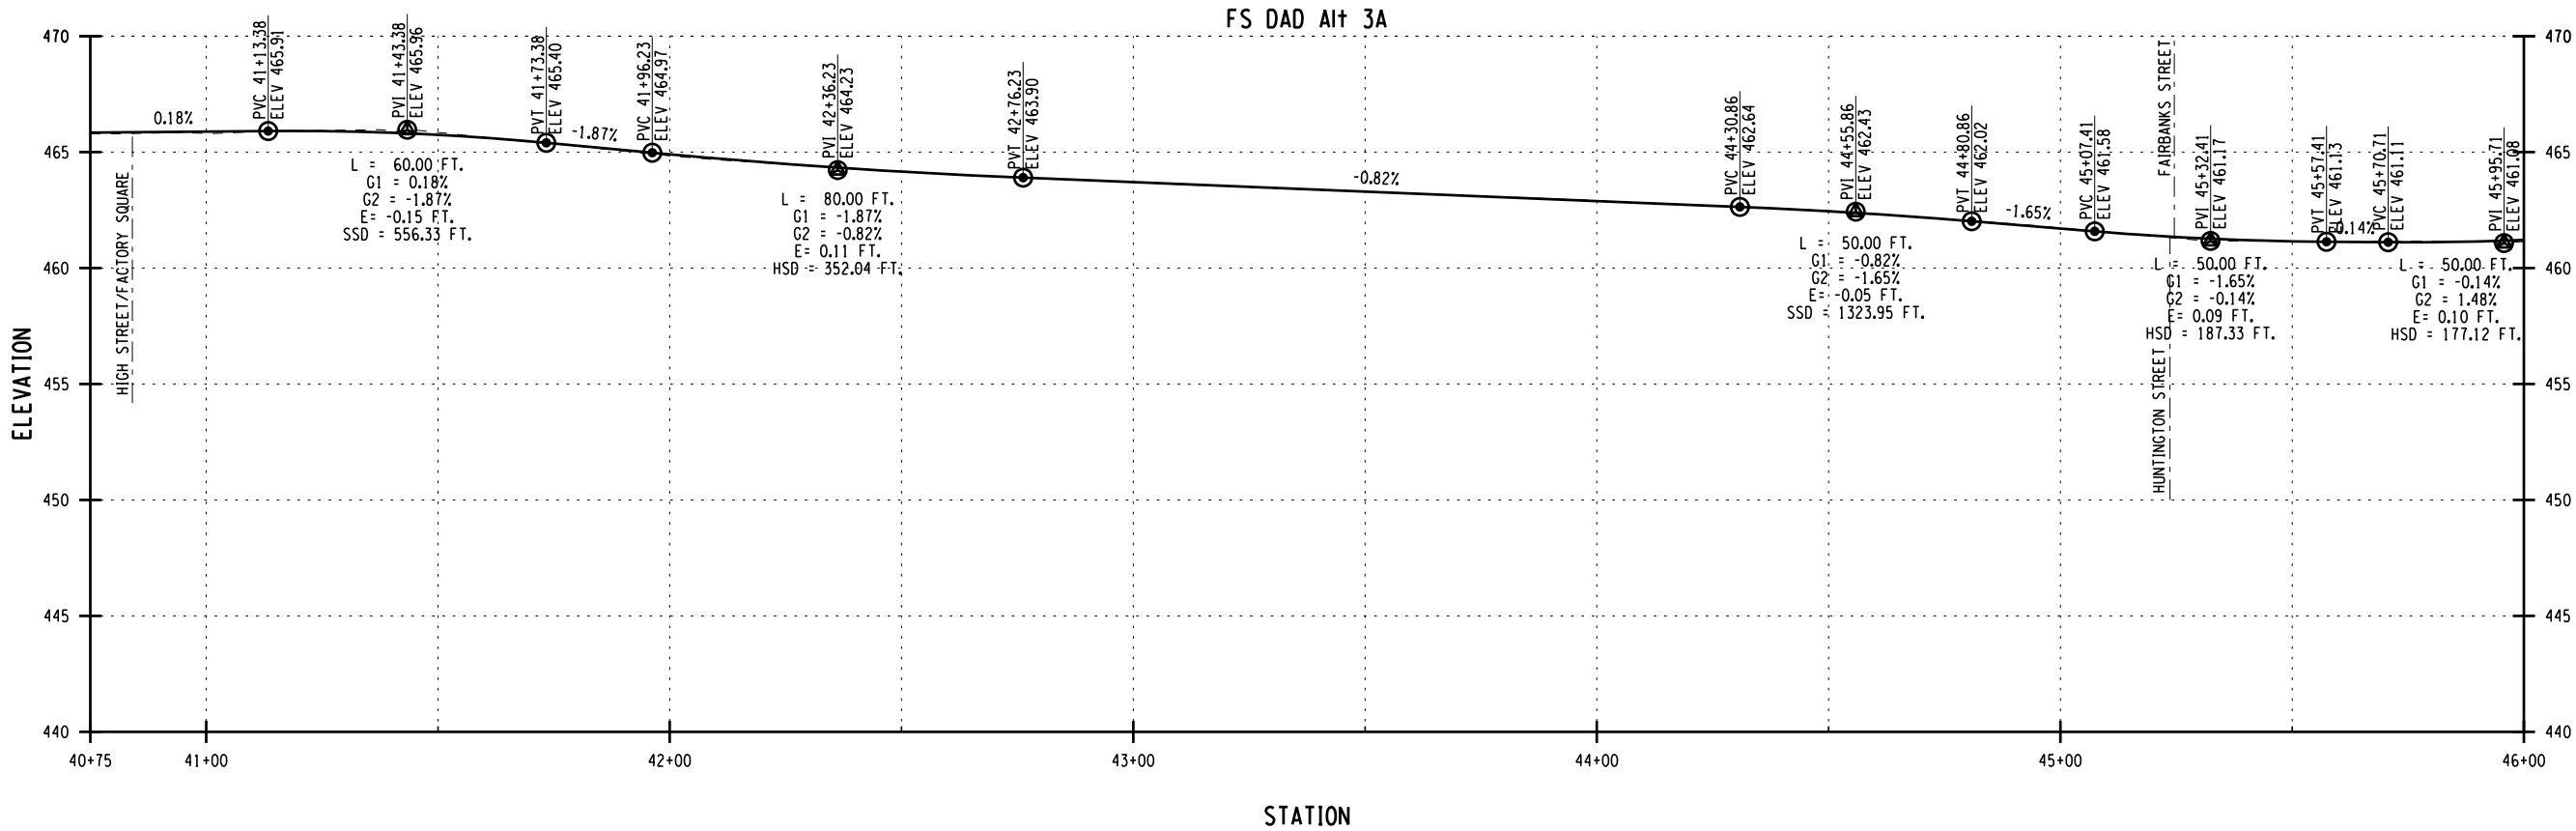

PREPARED BY: AECOM	ALTERED BY:
PREPARED BY: ON: / /	ALTERED BY: ON: / /

AS-BUILT REVISIONS DESCRIPTION OF ALTERATIONS:	FACTORY STREET: MILL ST. TO HUNTINGTON ST.	PIN 7753.15 PS&E DATE	BRIDGES NONE	CULVERTS NONE	ALL DIMENSIONS IN FEET UNLESS OTHERWISE NOTED	CONTRACT NUMBER		
	NYS ROUTE 283				PROPOSED PROFILE (6 OF 6)	D		
						DRAWING NO.		PRO-6
	MUNICIPALITY: CITY OF WATERTOWN					SHEET NO.		OF
	COUNTY: JEFFERSON							
IT IS A VIOLATION OF LAW FOR ANY PERSON, UNLESS THEY ARE ACTING UNDER THE DIRECTION OF A LICENSED PROFESSIONAL ENGINEER, ARCHITECT, LANDSCAPE ARCHITECT, OR LAND SURVEYOR, TO ALTER AN ITEM IN ANY WAY. IF AN ITEM BEARING THE STAMP OF A LICENSED PROFESSIONAL IS ALTERED, THE ALTERING ENGINEER, ARCHITECT, LANDSCAPE ARCHITECT, OR LAND SURVEYOR SHALL STAMP THE DOCUMENT AND INCLUDE THE NOTATION "ALTERED BY" FOLLOWED BY THEIR SIGNATURE, THE DATE OF SUCH ALTERATION, AND A SPECIFIC DESCRIPTION OF THE ALTERATION.					NEW YORK STATE DEPARTMENT OF TRANSPORTATION REGION 7 DOCUMENT NAME: 775315 PRS PRO ALT3A 06			